


OFFICE OF THE MARION COUNTY SURVEYOR
SECTION RECORD CORNER
SECTION 7 TOWNSHIP 15 RANGE 5
DATE: -7-20-99- 3-28-04 11-16-05
PARTY CHIEF: Wilcoxon
CREW: _____
TYPE OF MARKER: Harrison
METHOD OF ESTABLISHMENT: County: 9-19-94
EDM ties

IN. S.P.C. E ZONE, NAD 83
NAME: 15050704
N: 501152.8590(m)
E: 69196.6840(m)

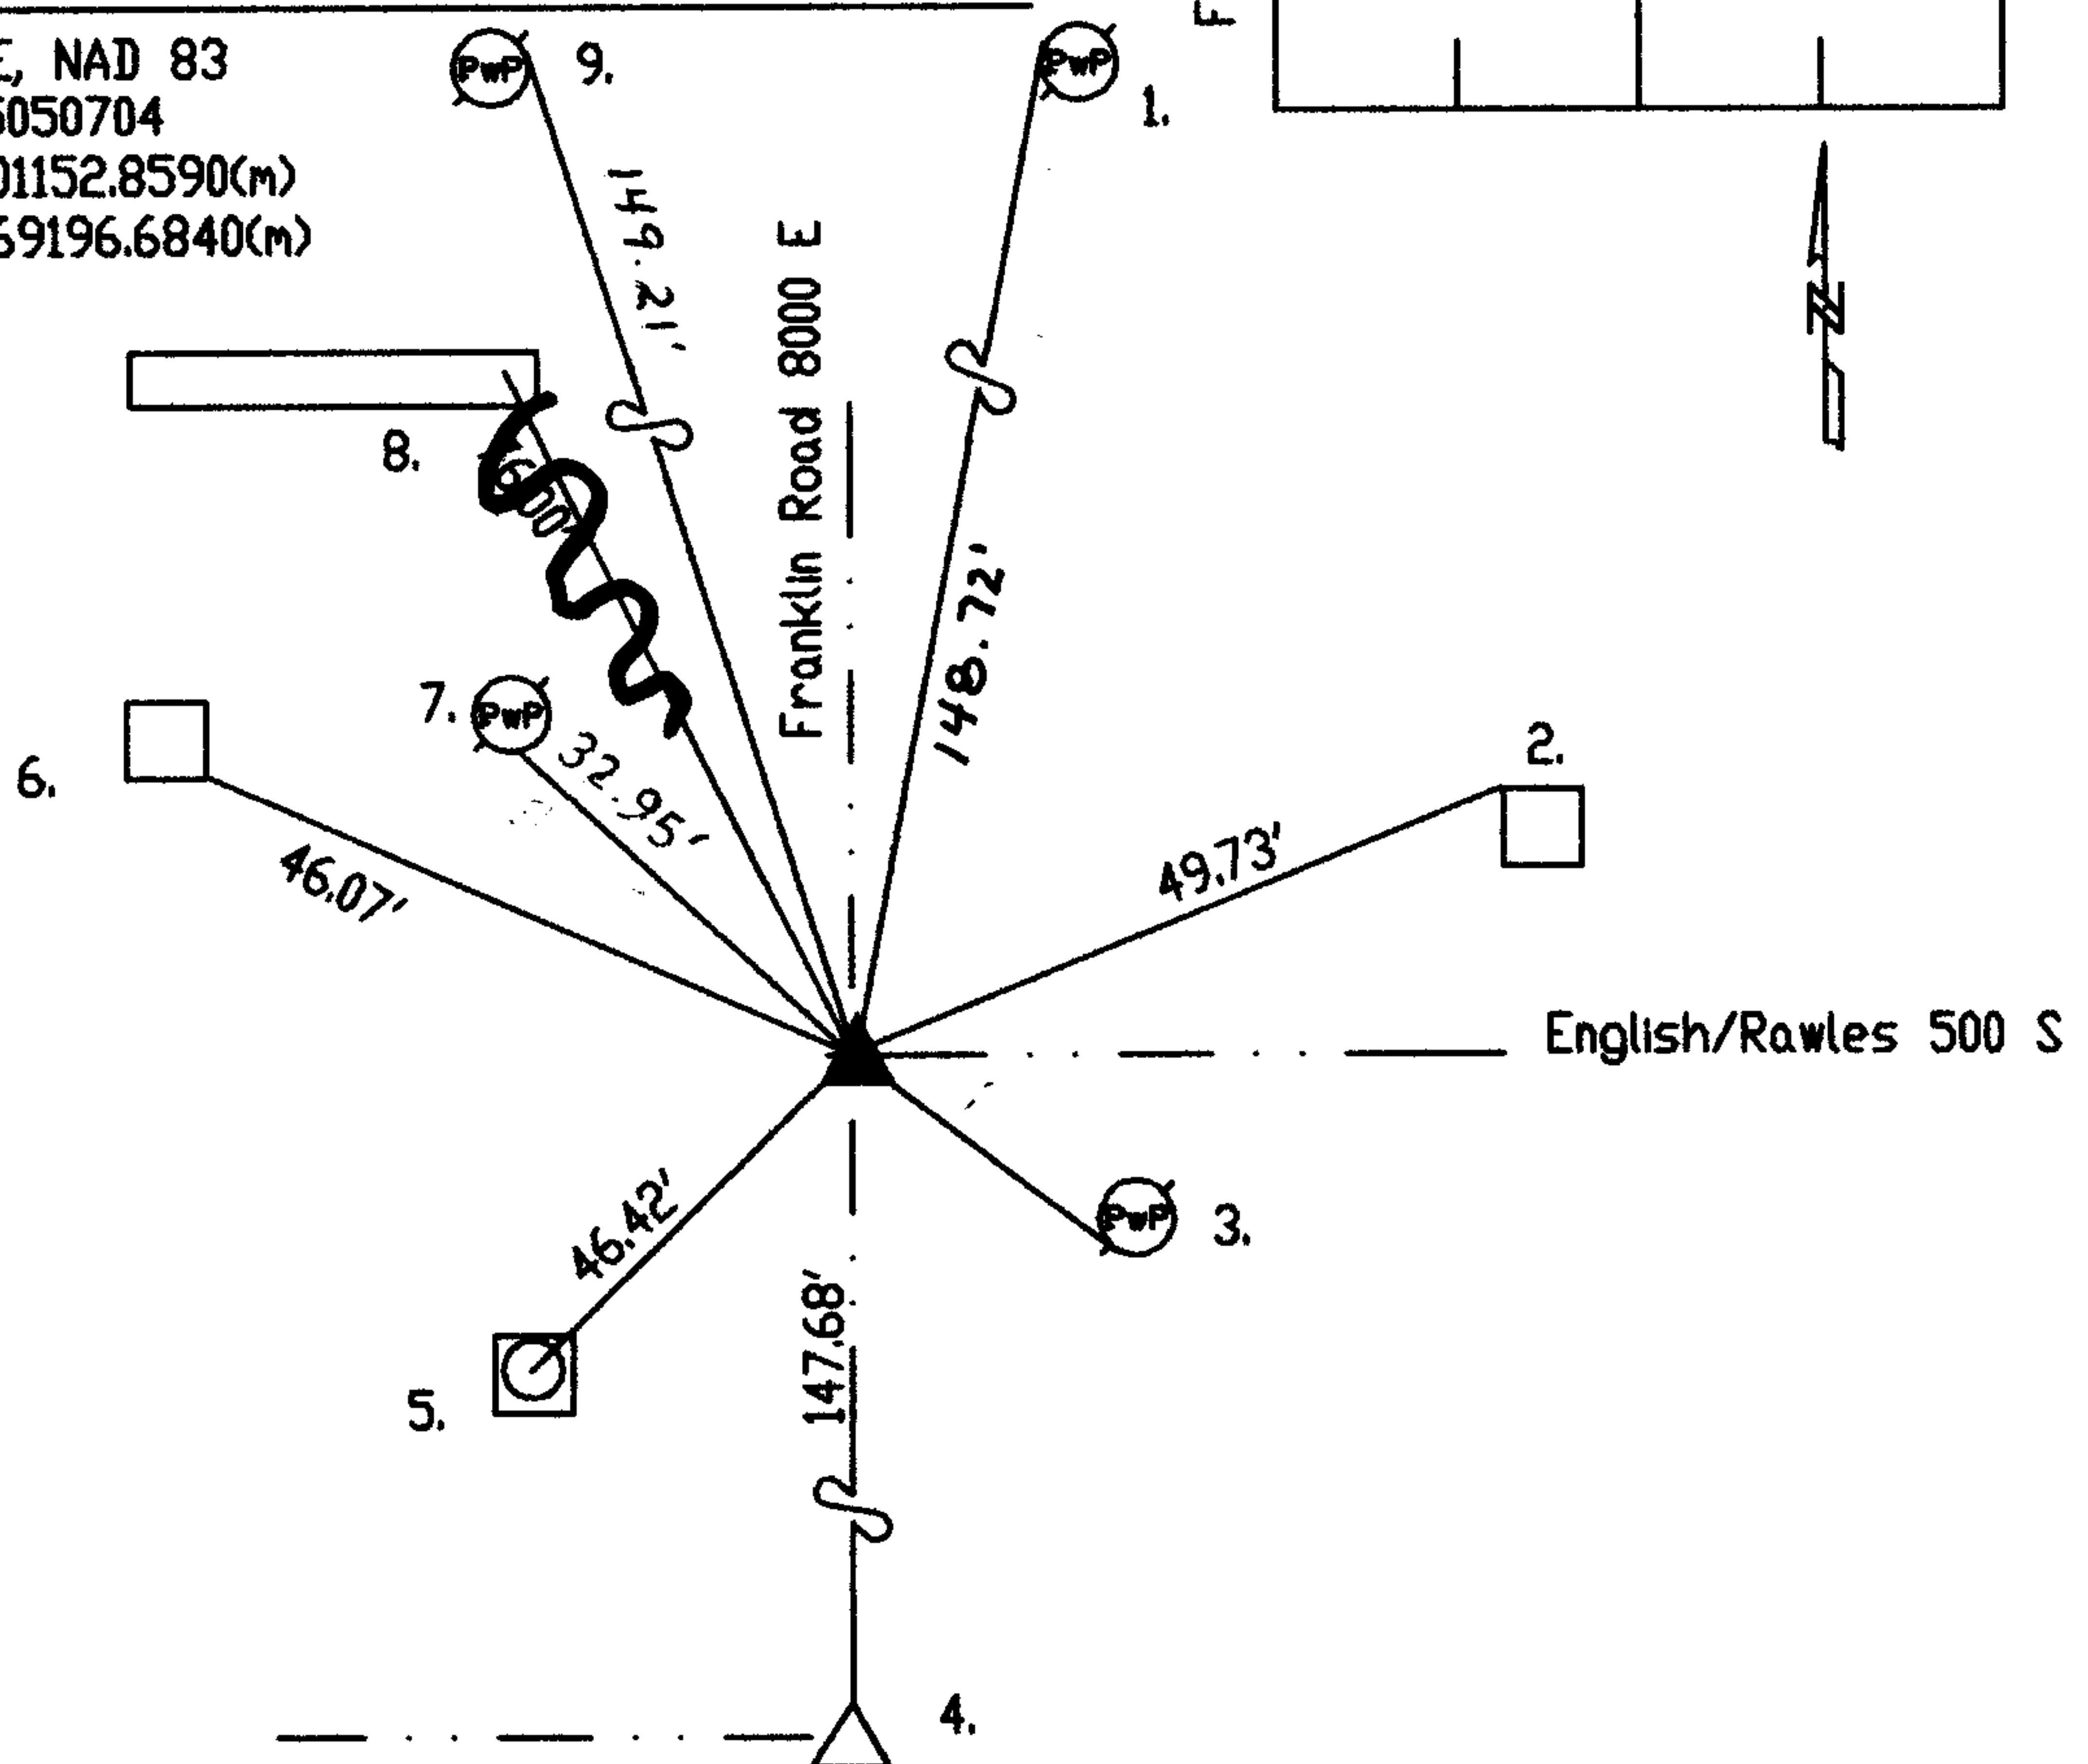

Original post set 1820 by John Hendricks with witnesses: 12' walnut N 45 E 11 links, 12' dogwood S 40 W 6 links per Marion County Atlas pg. 14. A survey by D.W. Voorhis 9-8-1863 indicates a set rock with no witnesses per Warren Township Legal Survey Book pg. 51. A survey by Hosbrook 4-20-1886 indicates a rock with no witnesses per Warren Township Legal Survey Book pg. 51. Wilcoxon 3-31-76 called a brass plug. Greene 8-20-87 called a brass plug. Greene 10-16-90 called a PK nail at surface over brass plug. Wilcoxon 9-19-94 called a PK nail over brass plug in steel box. Excavated corner by Wilcoxon 7-20-99 and brass plug in steel box was found just below the surface. A wooden hub was found 20' down. No stone was found. A Harrison was set. Ee-tied 7-20-99 by Wilcoxon.

HC550704

REF.	DISTANCE	DESCRIPTION
1.	148.72'	PK nail W PwP#1-550 8'up
2.	49.73'	NW corner of R/W marker
3.	25.07'	PK nail S light pole no# 10'up
4.	147.68'	Due S to E Q 12-15-4 (Brass plug in steel box)
5.	46.42'	'center' USC&GS BM (MCSD Warren 38)
6.	46.07'	SE corner of R/W marker
7.	32.95'	PK nail S PwP#18-549 12'up
8.	76.00'	cut 'x' E end of concrete headwall
9.	149.21'	PK nail E PwP#19-549 12'up